


TOP VIEW

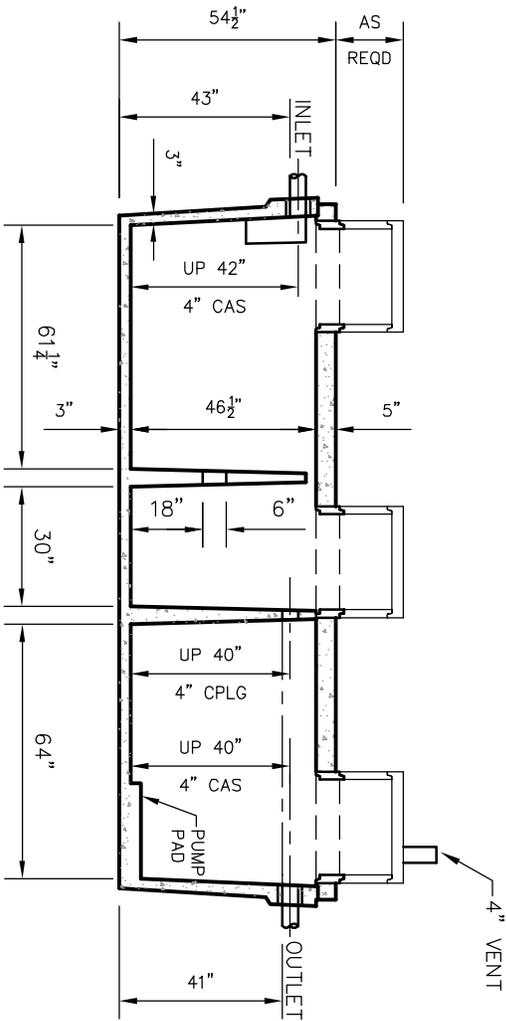

SIDE VIEW

WLP2000-FDL TRIPLE
TANK SPECIFICATIONS

DIMENSIONS:

- WALL: 3"
- BOTTOM: 3"
- COVER: 5"
- MANHOLE: 24" I.D.
- HEIGHT: 54-1/2" O.D.
- LENGTH: 175" O.D.
- WIDTH: 84" O.D.
- BELOW INLET: 43" O.D.
- LIQUID LEVEL: 38"
- WEIGHT: 18,000 LBS.

INLET AND OUTLET:

4" CAST-A-SEAL BOOT OR EQUAL

INLET AND OUTLET BAFFLE AND FILTER:

WISCONSIN, SEE DETAIL #10
(OTHER STATES SEE CHART)

LIQUID CAPACITY: 22.42 GAL/IN (SEPTIC)

11.02 GAL/IN (SEPTIC)
20.60 GAL/IN (PUMP)

LOADING DESIGN: 8' 0" UNSATURATED SOIL

COVER: MIX DESIGN #47

TANK: MIX DESIGN #47 WITH FIBERS

**DRAWINGS SUBMITTED
FOR APPROVAL**

APPROVED BY: .

APPROVAL DATE: .

PRODUCTS NEEDED BY: .

DRAWN BY: S. EBERT

SCALE: 1/4"=1'-0"

PRE-POUR:

DATE: .

REV.
DATE: .

POST-POUR:

FILE: \

WIESER CONCRETE

2815 RILEY ROAD PORTAGE, WI 53901

800-362-7220

PH: .
FAX: .

SHEET NO. 1 OF 1